

LANDSCAPE APPRAISAL OF LAND ADJACENT TO LODGE GREEN, WHITELEY

FIG 2: SUGGESTED AMENDMENTS TO THE GAP AND SETTLEMENT BOUNDARY



LANDSCAPE APPRAISAL OF LAND ADJACENT TO LODGE GREEN, WHITELEY

FIG 3: AERIAL VIEW OF THE SITE AND ITS ZONE OF VISUAL INTEREST



Lodge green
and Skylark
Meadows
smallish
houses set in
green space

LANDSCAPE APPRAISAL OF LAND ADJACENT TO LODGE GREEN, WHITELEY

FIG 4: 1999 AERIAL



Area to the east of Whiteley Lane has changed totally in character. All houses have doubled and sometimes trebled in size and green space much reduced by hardstanding, swimming pools and tennis courts

LANDSCAPE APPRAISAL OF LAND ADJACENT TO LODGE GREEN, WHITELEY

FIG 4A: 2019 AERIAL



PHOTO 1: ENTRANCE A 2018



PHOTO 2: ENTRANCE A 2020



Native trees and shrubs form the edge to the site. The existing closeboard fence prevents views into the site

PHOTO 3: 2021 SINGLE GATE AT ENTRANCE A



PHOTO 4 2021 DOUBLE GATES AT ENTRANCE B

LANDSCAPE APPRAISAL OF LAND ADJACENT TO LODGE GREEN, WHITELEY


FIG 5: PHOTOS OF THE SITE OVER TIME



<p>Sue Sutherland Landscape Architects</p>	<p>CS.647.01 Rev G</p> <p>G Existing trees added July 23 F Layout slightly amended June 23 D Layout slightly amended May 23 D Additional tree planting added Jan 22</p>	<p>Dwg. No CS.647.01 Rev G Date JAN 2020 Scale 1:250 @ A1 Dwg by al</p>	<p>Contract LODGE GREEN, WHITELEY LANE</p>	<p>SUE logo</p> <p>Sue Sutherland Landscape Architects Tel: (01425) 639177</p>
			<p>Client BRYAN JEZEPH</p>	

LANDSCAPE APPRAISAL OF LAND ADJACENT TO LODGE GREEN, WHITELEY

FIG 6: LANDSCAPE MITIGATION SCHEME CS.647.01 Rev G

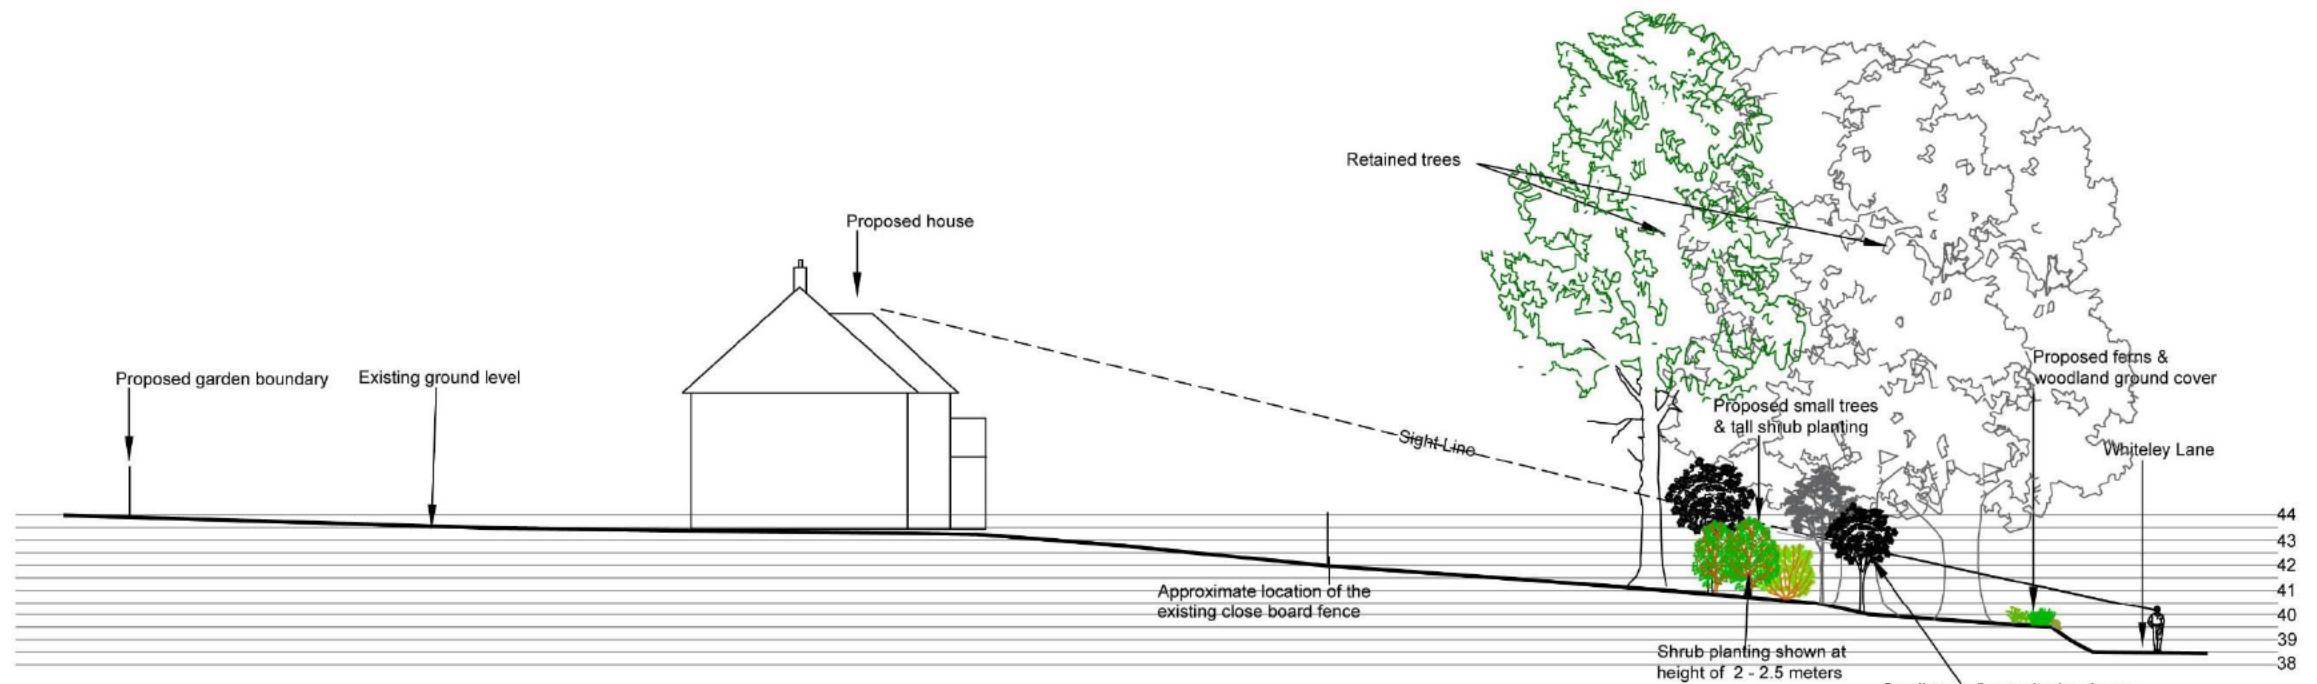

CROSS SECTION A - A
SCALE 1:250

Approximate location of the existing close board fence

SIGHT LINE SHOWS HOW PLANTING WILL HIDE PROPOSED HOUSES



Rev B: Buildings moved back July 2023
Rev A: Existing and proposed trees added. Jan 22

	Scale	CS.647.02 Rev B	Contract	LODGE GREEN, WHITELEY LANE	S U E Sue Sutherland Landscape Architects Tel: (01425) 838177 MOB: 07831 849196
	Dwg. No.	1:250 @ A3	Client	BRYAN JEZEPH	
	Date	NOVEMBER 2021	Title	CROSS SECTION A - A	
	Dwg. by	al			

LANDSCAPE APPRAISAL OF LAND ADJACENT TO LODGE GREEN, WHITELEY

FIG 7: SECTION LINE A' A CS.647.02 Rev B